

DATE



SIGNATURE: TODD BERRETT
DATE OF SIGNATURE: SEPTEMBER 27, 2019
DATE OF REGISTRATION EXPIRATION: 09/30/2020

PROFESSIONAL ARCHITECTURE, INC. EXPRESSLY
RESERVES COMMON LAW COPYRIGHT AND
OTHER PROPERTY RIGHTS IN THESE DRAWINGS.
THESE DRAWINGS ARE NOT TO BE REPRODUCED,
COPIED, OR TRANSMITTED IN ANY FORM OR
MANNER, WITHOUT THE WRITTEN CONSENT OF
ANY THIRD PARTY WITHOUT FIRST OBTAINING
THE EXPRESSED WRITTEN CONSENT OF
PRECISION ARCHITECTURE, INC.

ARCHITECT / ENGINEER

Precision Architecture
Precision Engineering, Interior Design, Project Management
1000 North Delaware Avenue, Suite 200
Wilmington, DE 19801
Phone: 302.554.5448
Fax: 302.554.5448
E-mail: todd@precisionarch.com

DESIGN & USE OF PROFESSIONAL SEAL
THE PROFESSIONAL SERVICES OF THE ARCHITECT
AND ENGINEER ARE UNDERTAKEN FOR AND ARE
PERFORMED IN THE INTEREST OF LIC HOMES. NO
CONTRACTUAL OBLIGATION IS ASSUMED BY THE
ARCHITECT OR ENGINEER TO ANY OTHER
PERSON INVOLVED IN THE PROJECT. THE
ARCHITECT AND/OR ENGINEER WHO SEALED, SIGNED
AND DATED THIS DOCUMENT HAS NOT BEEN
REMOVED FROM THE ARCHITECTURE
ADMINISTRATION AS DEFINED IN
24 DEL.C. §313(C).

GENERAL NOTES

NO.	REVISIONS	DATE
1	DRAWING RE-SUBMITTED FOR PERMITS	2/13/19
2	ISSUED FOR PERMITS	10/7/19
3	REVISED FOR BUILDING	4/7/20/19
4	FOR REVIEW	4/16/19
5	FOR REVIEW	


CLIENT NAME & ADDRESS:
LC HOMES
105 FOULK ROAD
WILMINGTON, DELAWARE, 19803

PROJECT NAME & ADDRESS:
**NEW CONSTRUCTION
LIGHTHOUSE VIEW
BALTIMORE HUNDRED
SUSSEX COUNTY, DELAWARE**


Drawn By: GIL
Checked By: TTB
Project No.: 18.25
Date: APRIL 16, 2019
Scale: AS NOTED

A-1.8


2x6 WOOD TRUSS IN C.C. WITH
SPECCIFICATIONS OF SYSTEM WALL CRESTING
2x12 STUDS AT 16" O.C. CENTER TO CENTER WITH 2x10
PLATES AS SHOWN AND R-21 BATT INSULATION.
REFER TO I/A-5.5 UNIT ROOF FOR
SPECCIFICATIONS OF SYSTEM WALL CRESTING
BEHIND SEGMENT TO WALL BRACING.
SEGMENTS TRUSSES TO LEADER BOARDS.

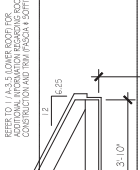

COMPOSITE RAILING
3" x 4" x 1/2" GALVANIZED
STEEL CHANNEL
3" x 4" x 1/2" GALVANIZED
STEEL CHANNEL

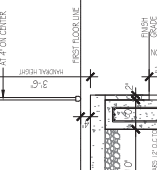

STRUCTURAL REINFORCED
CONCRETE FOUNDATION
STRUCTURAL REINFORCED
CONCRETE FOUNDATION
STRUCTURAL REINFORCED
CONCRETE FOUNDATION
STRUCTURAL REINFORCED
CONCRETE FOUNDATION






 


ROOF DECK
HVAC UNIT ABOVE
HANDICAP MAT
ACCESS



ROOF DECK
HVAC UNIT ABOVE
HANDICAP MAT
ACCESS

SEE OTHER DRAWINGS FOR
DRAINAGE SYSTEMS SET PLAN BY OTHERS

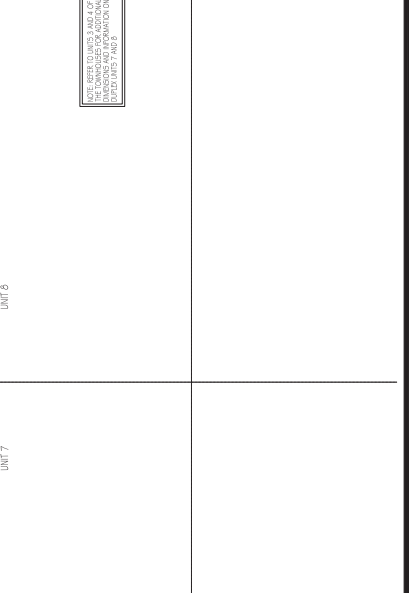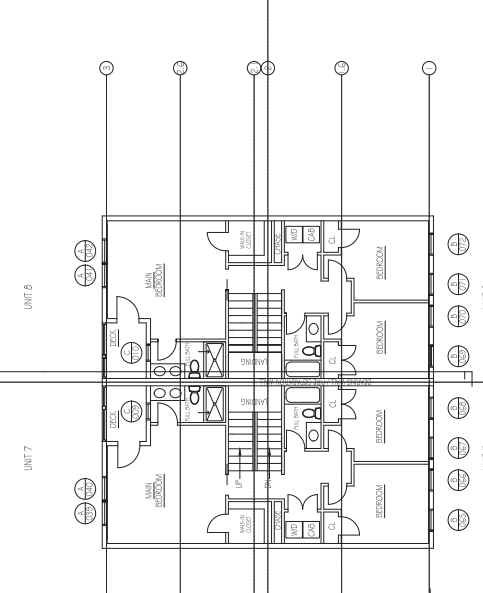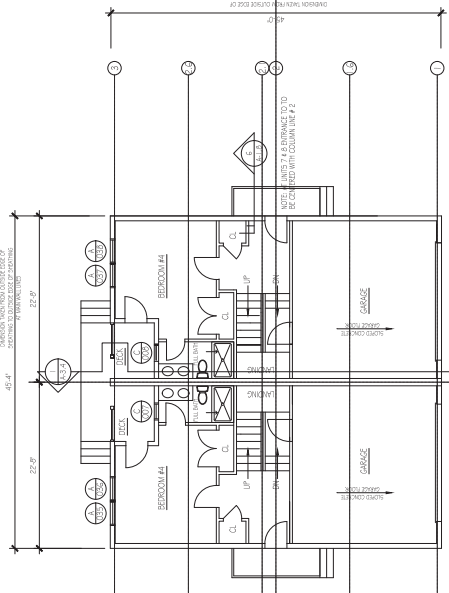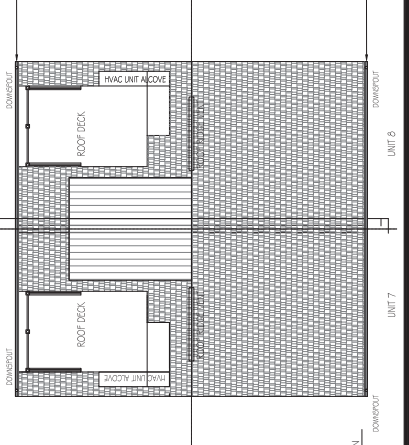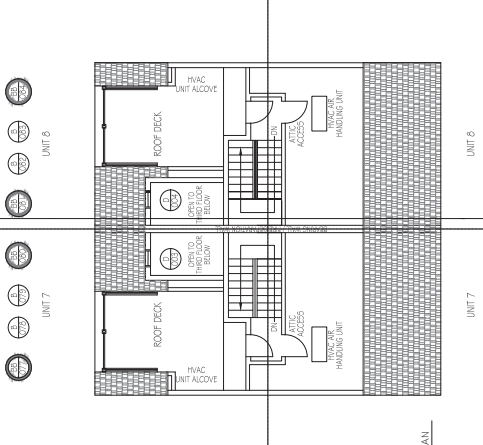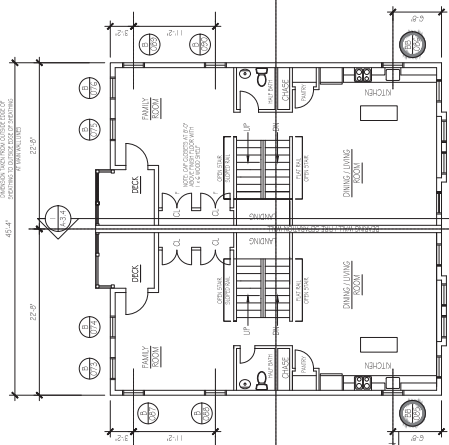

NORTH

SEE OTHER DRAWINGS FOR
DRAINAGE SYSTEMS SET PLAN BY OTHERS

SEE OTHER DRAWINGS FOR
DRAINAGE SYSTEMS SET PLAN BY OTHERS

SECTION THROUGH COURSE OF
SYSTEM WALL CRESTING

SECTION THROUGH COURSE OF
SYSTEM WALL CRESTING

DATE



SIGNATURE: _____
 DATE OF SIGNATURE: SEPTEMBER 27, 2019
 DATE OF REGISTRATION EXPIRATION: 03/31/2020

TERRENCE J. BECK ARCHITECTURE, INC. EXPRESSLY RESERVES COMMON LAW COPYRIGHT AND OTHER PROPERTY RIGHTS IN THESE DRAWINGS. THESE DRAWINGS ARE NOT TO BE REPRODUCED, COPIED, REPRODUCED, TRANSMITTED, OR IN ANY MANNER FOR ANY OTHER PERSON WITHOUT THE WRITTEN CONSENT OF THE EXPRESS WRITTEN CONSENT OF BECKSTEIN ARCHITECTURE, INC.

ARCHITECT / ENGINEER
Beckstein Architecture
 1000 University City Road, Suite 200
 Newark, DE 19711
 Phone: 302.544.5408
 Fax: 302.544.5409
 Email: tbeck@beckstein.com

DESIGN & USE OF PROFESSIONAL SEAL
 THE PROFESSIONAL SERVICES OF THE ARCHITECT AND ENGINEER ARE UNDERTAKEN FOR AND ARE PERFORMED IN THE INTEREST OF LIC-HOMES. NO CONTRACTUAL OBLIGATION IS ASSUMED BY THE ARCHITECT AND ENGINEER TO ANY OTHER PERSON INVOLVED IN THE PROJECT. THE ARCHITECT AND ENGINEER HAS NOT BEEN AND PART OF THIS DOCUMENT HAS NOT BEEN ADMINISTRATION AS REQUIRED IN 24 DEL. C. § 313(C).

GENERAL NOTES
 1. DRAWING IS SUBMITTAL FOR PERMITS.
 2. DRAWING IS FOR PERMITS.
 3. DRAWING IS FOR PERMITS.
 4. DRAWING IS FOR PERMITS.
 5. DRAWING IS FOR PERMITS.
 6. DRAWING IS FOR PERMITS.
 7. DRAWING IS FOR PERMITS.
 8. DRAWING IS FOR PERMITS.
 9. DRAWING IS FOR PERMITS.
 10. DRAWING IS FOR PERMITS.



No.	Revision	Date
1	Revised	09/27/19
2	Revised	10/11/19
3	Revised	11/26/19
4	Revised	11/26/19
5	Revised	11/26/19

CLIENT NAME & ADDRESS:
LC HOMES
 105 FOLK ROAD
 WILMINGTON, DELAWARE 19803

PROJECT NAME & ADDRESS:
NEW CONSTRUCTION LIGHTHOUSE VIEW
 BALTIMORE HUNDRED
 SUSSEX COUNTY, DELAWARE

Drawn By: GIL
 Checked By: TTB
 Project No.: 18.25
 Date: APRIL 16, 2019
 Scale: AS NOTED

A-2.2

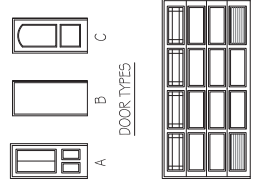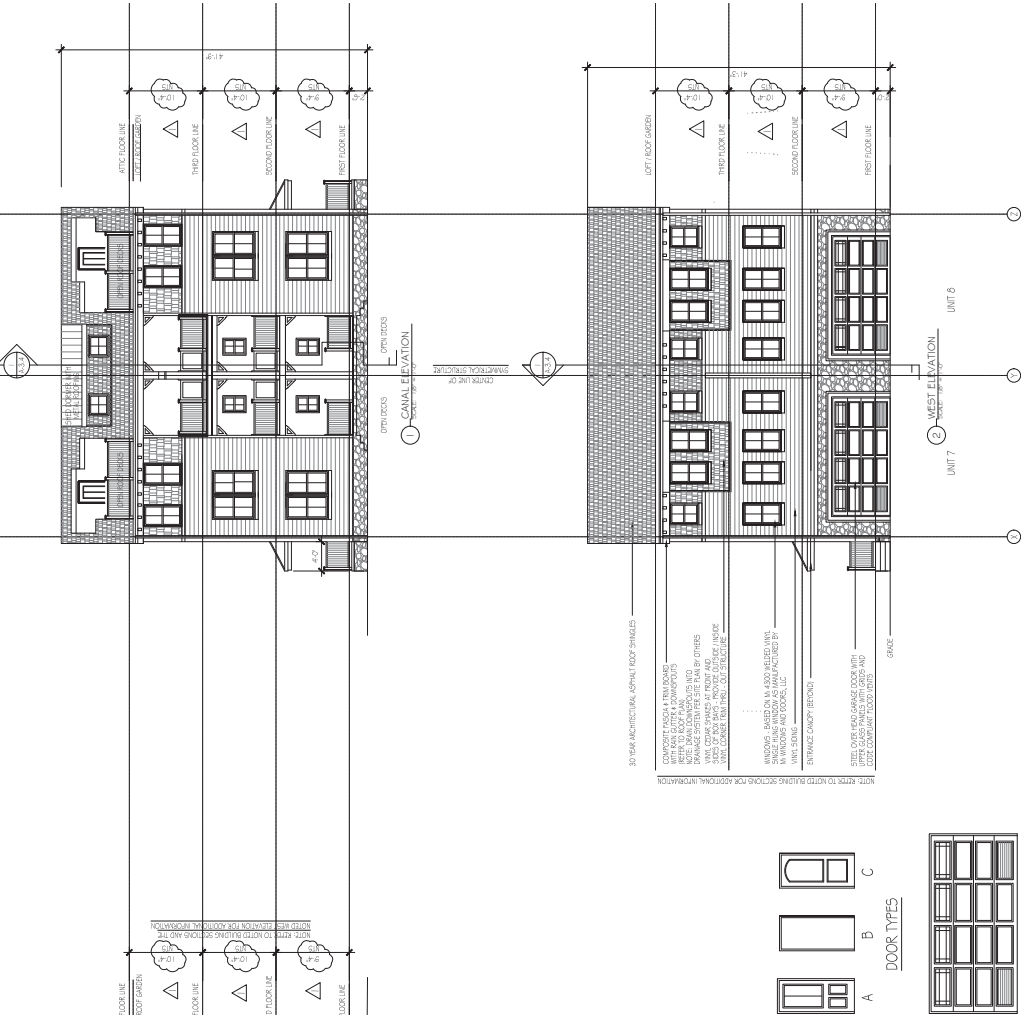

DOOR TYPES

WINDOW SCHEDULE

WINDOW MARK	WINDOW FRAME	WINDOW STYLE	GLASS	SCREEN	SHUTTER	REMARKS
1	1 1/2" x 3 1/2"	1 1/2" x 3 1/2"	1 1/2" x 3 1/2"	YES	YES	FRONT PORCH WINDOW
2	1 1/2" x 3 1/2"	1 1/2" x 3 1/2"	1 1/2" x 3 1/2"	YES	YES	FRONT PORCH WINDOW
NOTE: WINDOW SCHEDULE INFORMATION BASED ON THE WINDOW MANUFACTURER'S SPECIFICATIONS. WINDOW MANUFACTURER: MILWAUKEE WINDOW PRODUCTS. 

DOOR SCHEDULE

DOOR DES.	DOOR SIZE	DOOR THICK.	DOOR TYPE	DOOR MATERIAL	DOOR FRAME	DOOR THRESHOLD	REMARKS
A	3'0" x 7'0"	1 3/4"	PREHUNG	ALUMINUM	ALUMINUM	ALUMINUM	FRONT PORCH DOOR
B	3'0" x 6'0"	1 3/4"	PREHUNG	ALUMINUM	ALUMINUM	ALUMINUM	FRONT PORCH DOOR
C	3'0" x 6'0"	1 3/4"	PREHUNG	ALUMINUM	ALUMINUM	ALUMINUM	FRONT PORCH DOOR
D	3'0" x 6'0"	1 3/4"	PREHUNG	ALUMINUM	ALUMINUM	ALUMINUM	FRONT PORCH DOOR
E	3'0" x 6'0"	1 3/4"	PREHUNG	ALUMINUM	ALUMINUM	ALUMINUM	FRONT PORCH DOOR
F	3'0" x 6'0"	1 3/4"	PREHUNG	ALUMINUM	ALUMINUM	ALUMINUM	FRONT PORCH DOOR
G	3'0" x 6'0"	1 3/4"	PREHUNG	ALUMINUM	ALUMINUM	ALUMINUM	FRONT PORCH DOOR
H	3'0" x 6'0"	1 3/4"	PREHUNG	ALUMINUM	ALUMINUM	ALUMINUM	FRONT PORCH DOOR
I	3'0" x 6'0"	1 3/4"	PREHUNG	ALUMINUM	ALUMINUM	ALUMINUM	FRONT PORCH DOOR
J	3'0" x 6'0"	1 3/4"	PREHUNG	ALUMINUM	ALUMINUM	ALUMINUM	FRONT PORCH DOOR

FINISH SCHEDULE NOTES:
 GROUND: CONCRETE
 WALL & CEILING: GYPSUM WALL BOARD (PER RATED)
 FLOOR: CARPET WITH WAINSCOT
 WALL & CEILING: PAINTED GYPSUM WALL BOARD
 BATHROOM: FLOOR: CARPET WITH WAINSCOT
 WALL & CEILING: PAINTED GYPSUM WALL BOARD
 KITCHEN: FLOOR: CERAMIC WITH CERAMIC BASE
 WALL & CEILING: PAINTED GYPSUM WALL BOARD
 NOTES: PROVIDE DWAYNE PAT COOK
 FINISH WINDOW CASES, INSURE SELECTIONS & LAYOUT FOR WINDOW ISSUES
 KITCHEN FINISHES: FINISH CABINET AND APPLIANCE SELECTIONS & LAYOUT FOR WINDOW DESIGNER
 STAR BAY
 REFER TO 1/A.3.3
 NOTE: PROVIDE THE RATED GYPSUM WALL BOARD FOR DRAWINGS

DATE



SIGNATURE: _____
 DATE OF SIGNATURE: SEPTEMBER 27, 2019
 DATE OF REGISTRATION EXPIRATION: 06/30/2020

PRECISION ARCHITECTURE, INC. EXPRESSLY
 RESERVES COMMON LAW COPYRIGHT AND
 OTHER PROPERTY RIGHTS IN THESE DRAWINGS.
 THESE DRAWINGS ARE NOT TO BE REPRODUCED,
 COPIED, REPRODUCED, TRANSMITTED, OR
 OTHERWISE MADE PUBLIC IN ANY MANNER
 WITHOUT THE WRITTEN CONSENT OF
 THE EXPRESS WRITTEN CONSENT OF
 PRECISION ARCHITECTURE, INC.

ARCHITECT ENGINEER

Precision Architecture
 Precision Engineering, Interior Design, Project Management
 2477 Laurel Avenue
 Wilmington, DE 19802
 Tel: 302.554.5408
 Fax: 302.554.5409
 Email: info@precisionarch.com

DESIGN & USE OF PROFESSIONAL SEAL

THE PROFESSIONAL SERVICES OF THE ARCHITECT
 AND ENGINEER ARE UNDERTAKEN FOR AND ARE
 PERFORMED IN THE INTEREST OF LIC HOMES. NO
 CONTRACTUAL OBLIGATION IS ASSUMED BY THE
 ARCHITECT AND ENGINEER TO ANY OTHER PERSON
 OTHER THAN THE ARCHITECT AND ENGINEER WHO
 ARCHITECT AND/OR ENGINEER WHO IS SEALING, SIGNED
 AND DATED THIS DOCUMENT HAS NOT BEEN
 REVIEWED BY THE ARCHITECT AND/OR ENGINEER
 ADMINISTRATION AS DEMAND IN
 24 DEL.C. §313(C).

GENERAL NOTES

DRAWING RE-SUBMITTAL NEW/LOOK TO FLOOR VERTICAL DIMENSIONS	2/13/19
DRAWING RE-SUBMITTAL	10/7/19
ISSUED FOR PERMITS	4/26/19
ISSUED FOR BIDDING	4/16/19
No.	Revised/Issue
Date:	

CLIENT NAME & ADDRESS:

LIC HOMES
 105 FOULK ROAD
 WILMINGTON, DELAWARE 19803

PROJECT NAME & ADDRESS:

NEW CONSTRUCTION
 LIGHTHOUSE VIEW
 BALTIMORE HUNDRED
 SUSSEX COUNTY, DELAWARE

DATE OF ISSUE:

STRUCTURAL PLANS - IN DUPLICATE

Drawn By: GHL


Checked By: TTB

Project No.: 1825

Sheet No.: 5-1.5

Date: APRIL 16, 2019

Scale: AS NOTED

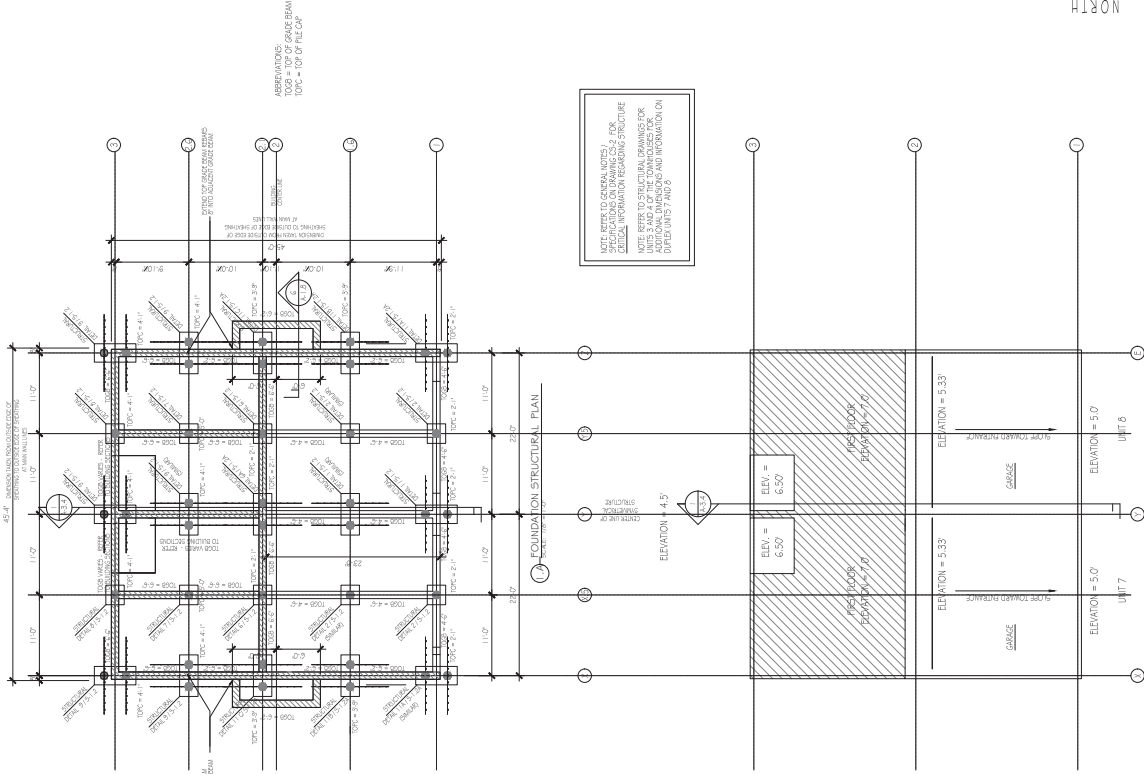

TOP OF CONCRETE ELEVATIONS - FIRST FLOOR STRUCTURAL PLAN

DATE



SIGNATURE: DATE OF SIGNATURE: 04/16/2019 DATE OF REGISTRATION EXPIRATION: 03/31/2020

PROFESSIONAL ARCHITECTURE, INC. RESERVES COMMON LAW COPYRIGHT AND OTHER PROPERTY RIGHTS IN THESE DRAWINGS. THESE DRAWINGS ARE NOT TO BE REPRODUCED, COPIED, REPRODUCED, TRANSMITTED, OR OTHERWISE USED IN ANY MANNER WITHOUT THE WRITTEN CONSENT OF PROCESSION ARCHITECTURE, INC.

ARCHITECT / ENGINEER: Peckstone Architecture, Inc. 1000 North Delaware Avenue, Suite 200, Newark, Delaware, DE 19702

DESIGN & USE OF PROFESSIONAL SEAL: THE PROFESSIONAL SERVICES OF THE ARCHITECT AND ENGINEER ARE UNDERTAKEN FOR AND ARE PERFORMED IN THE INTEREST OF THE CLIENT. NO CONTRACTUAL OBLIGATION IS ASSUMED BY THE ARCHITECT OR ENGINEER TO ANY OTHER PERSON OR OTHER PERSON INVOLVED IN THE PROJECT. THE ARCHITECT AND/OR ENGINEER WHO IS SEALING, SIGNED AND DATED THIS DOCUMENT HAS NOT BEEN LICENSED OR REGISTERED WITH THE PROFESSIONAL ADMINISTRATION AS REQUIRED IN 24 DEL.C. 831 3(C).


GENERAL NOTES:

Table with 2 columns: Description and Date. Includes entries for drawing resubmittal, drawing resubmittal, issued for permits, issued for bidding, and revision.


CLIENT NAME & ADDRESS: LC HOMES, 100 FOLK ROAD, WILMINGTON, DELAWARE, 19803

PROJECT NAME & ADDRESS: NEW CONSTRUCTION LIGHTHOUSE VIEW, BALTIMORE HUNDRED, SUSSEX COUNTY, DELAWARE


Drawn By: GIL, Checked By: TTB, Project No.: 18.25, Sheet No.: 5-1.6, Date: APRIL 16, 2019, Scale: AS NOTED

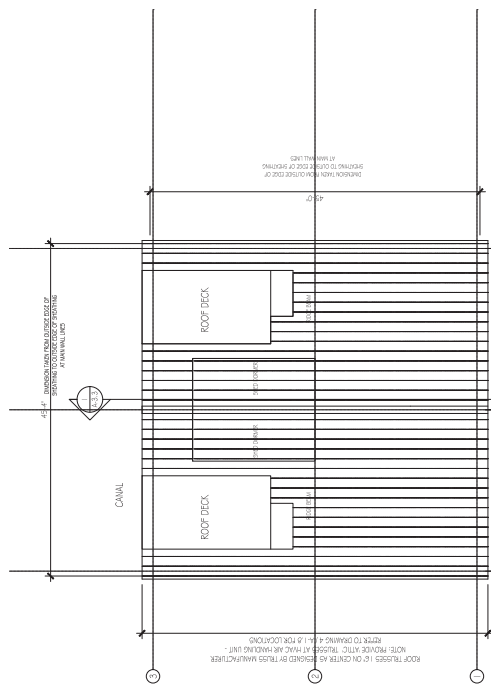


3 - THIRD FLOOR STRUCTURAL PLAN

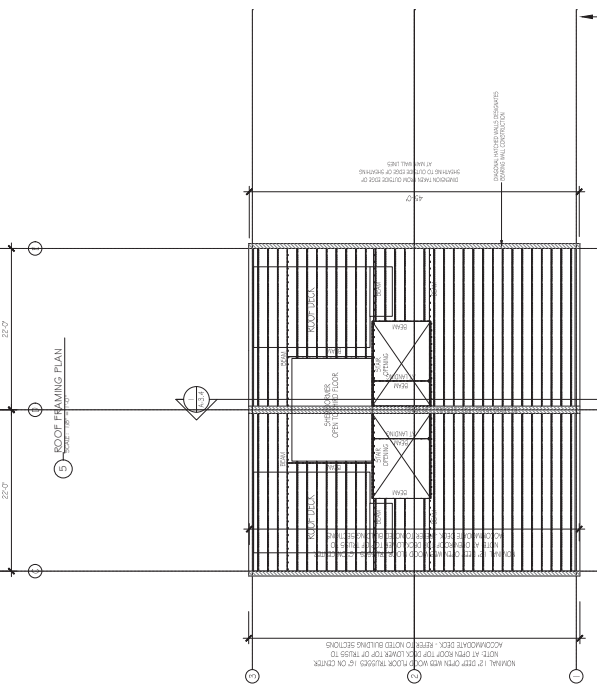

2 - SECOND FLOOR STRUCTURAL PLAN

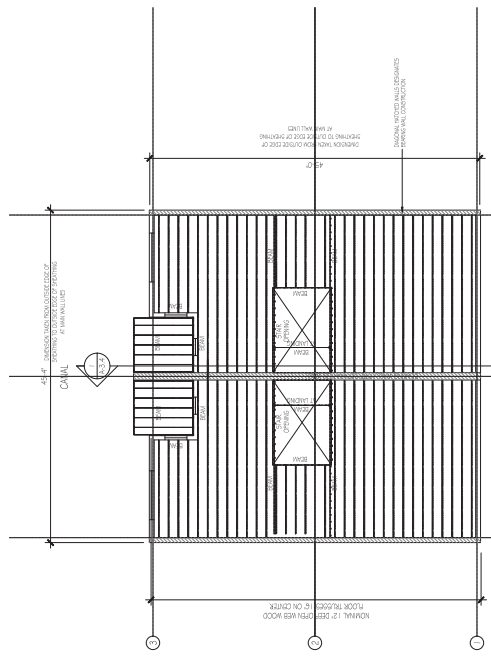

1 - ROOF DECK / ATTIC STRUCTURAL PLAN

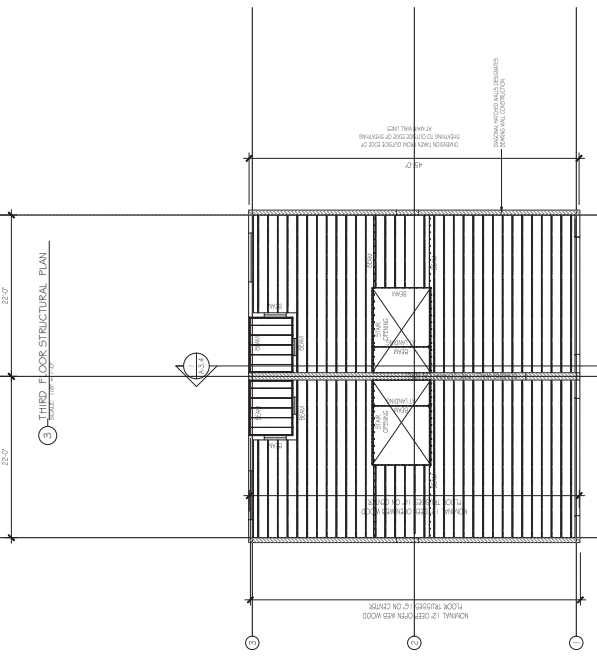

1 - ROOF DECK / ATTIC STRUCTURAL PLAN

NOTE: REFER TO GENERAL NOTES / SPECIFICATIONS ON DRAWING CS-2 FOR DETAILS AND OF THE TOWNHOUSE INFORMATION ON SHEETS 7 AND 8.

NOTE: REFER TO GENERAL NOTES / SPECIFICATIONS ON DRAWING CS-2 FOR DETAILS AND OF THE TOWNHOUSE INFORMATION ON SHEETS 7 AND 8.