


The Addison II


FLOOR PLANS

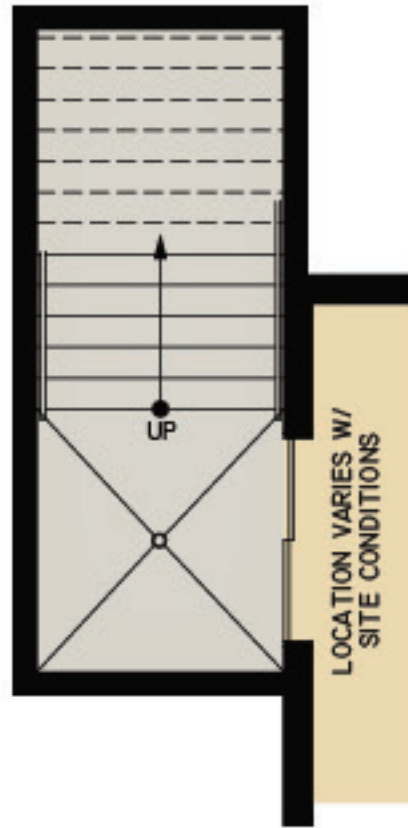


OPT. SIDE EGRESS AREAWAY 2




OPT. EXTENSION FOR
MORNING ROOM

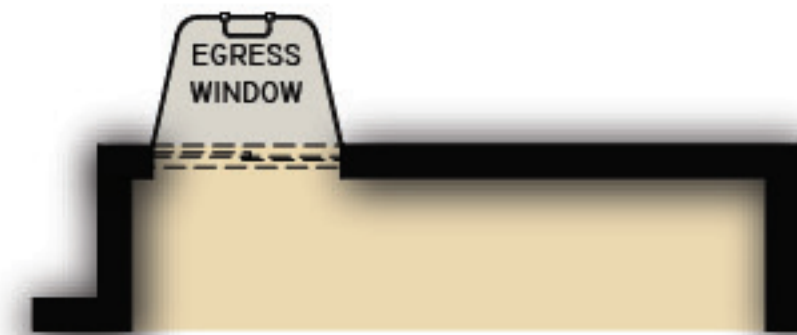

OPT. FINISH UNDER
4' EXTENSION FAMILY ROOM

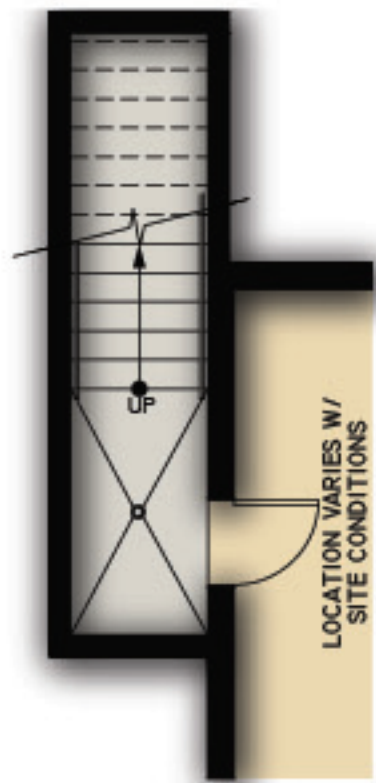

OPT. SIDE EGRESS AREAWAY

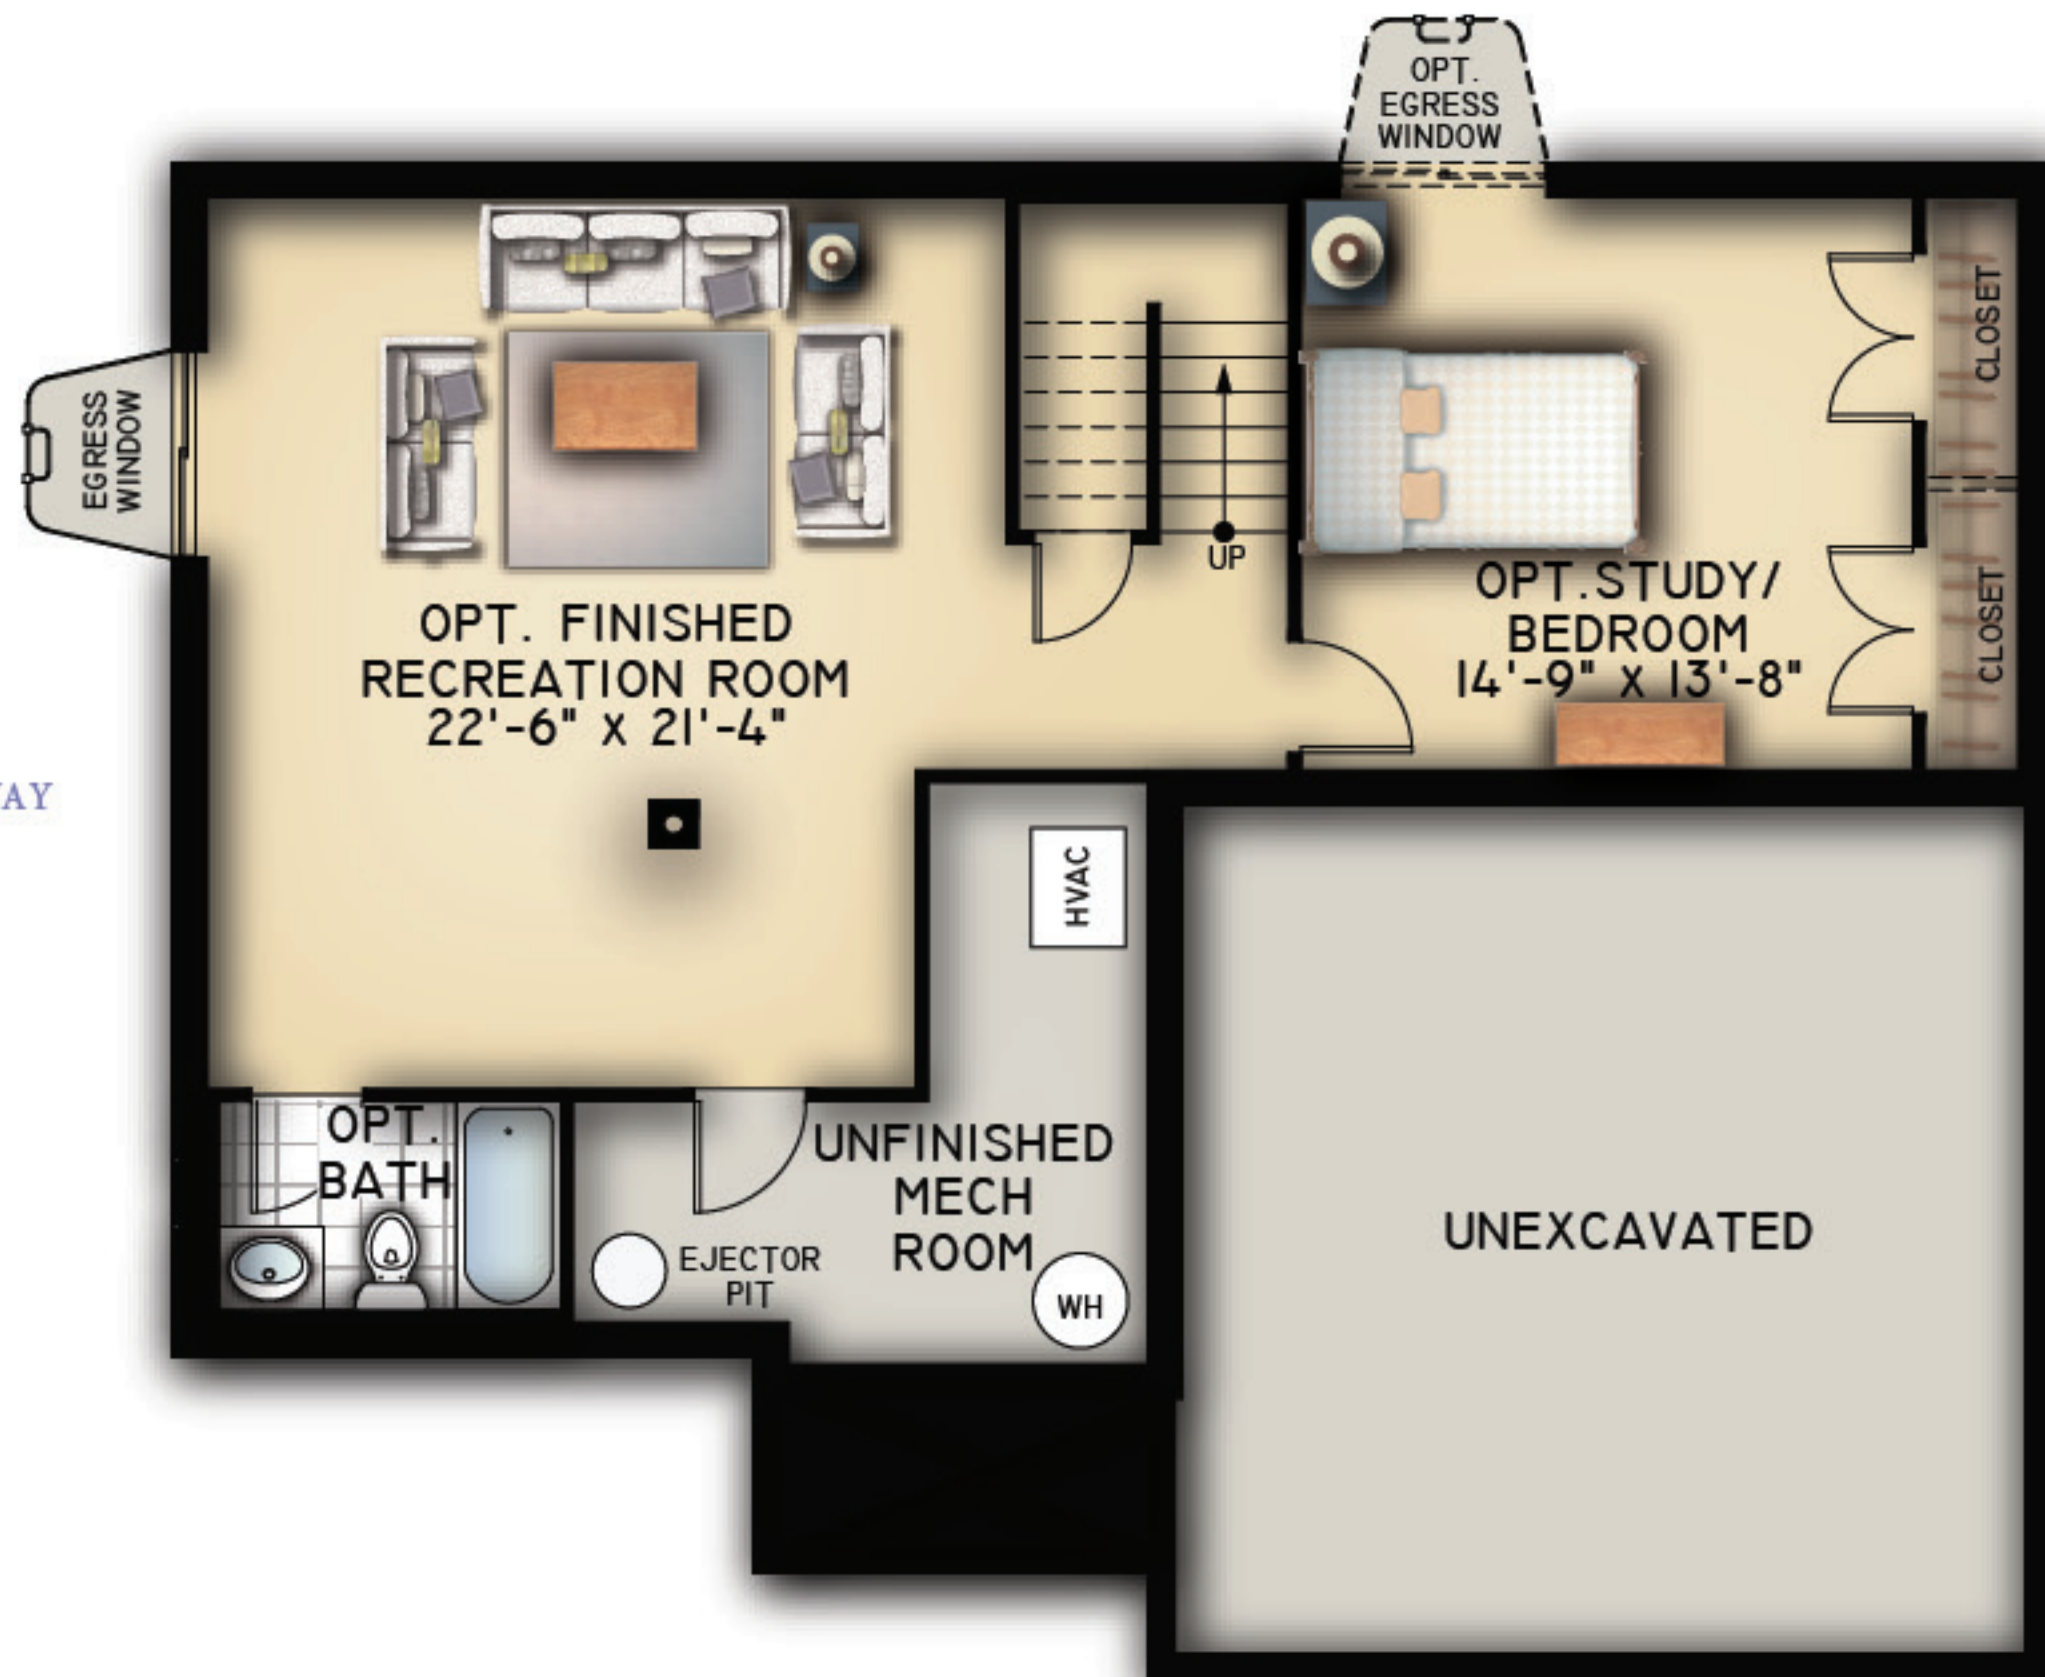

BASEMENT PLAN